





4405 N RICHMOND ST
CHICAGO, IL 60618

 


FIRST FLOOR PLAN

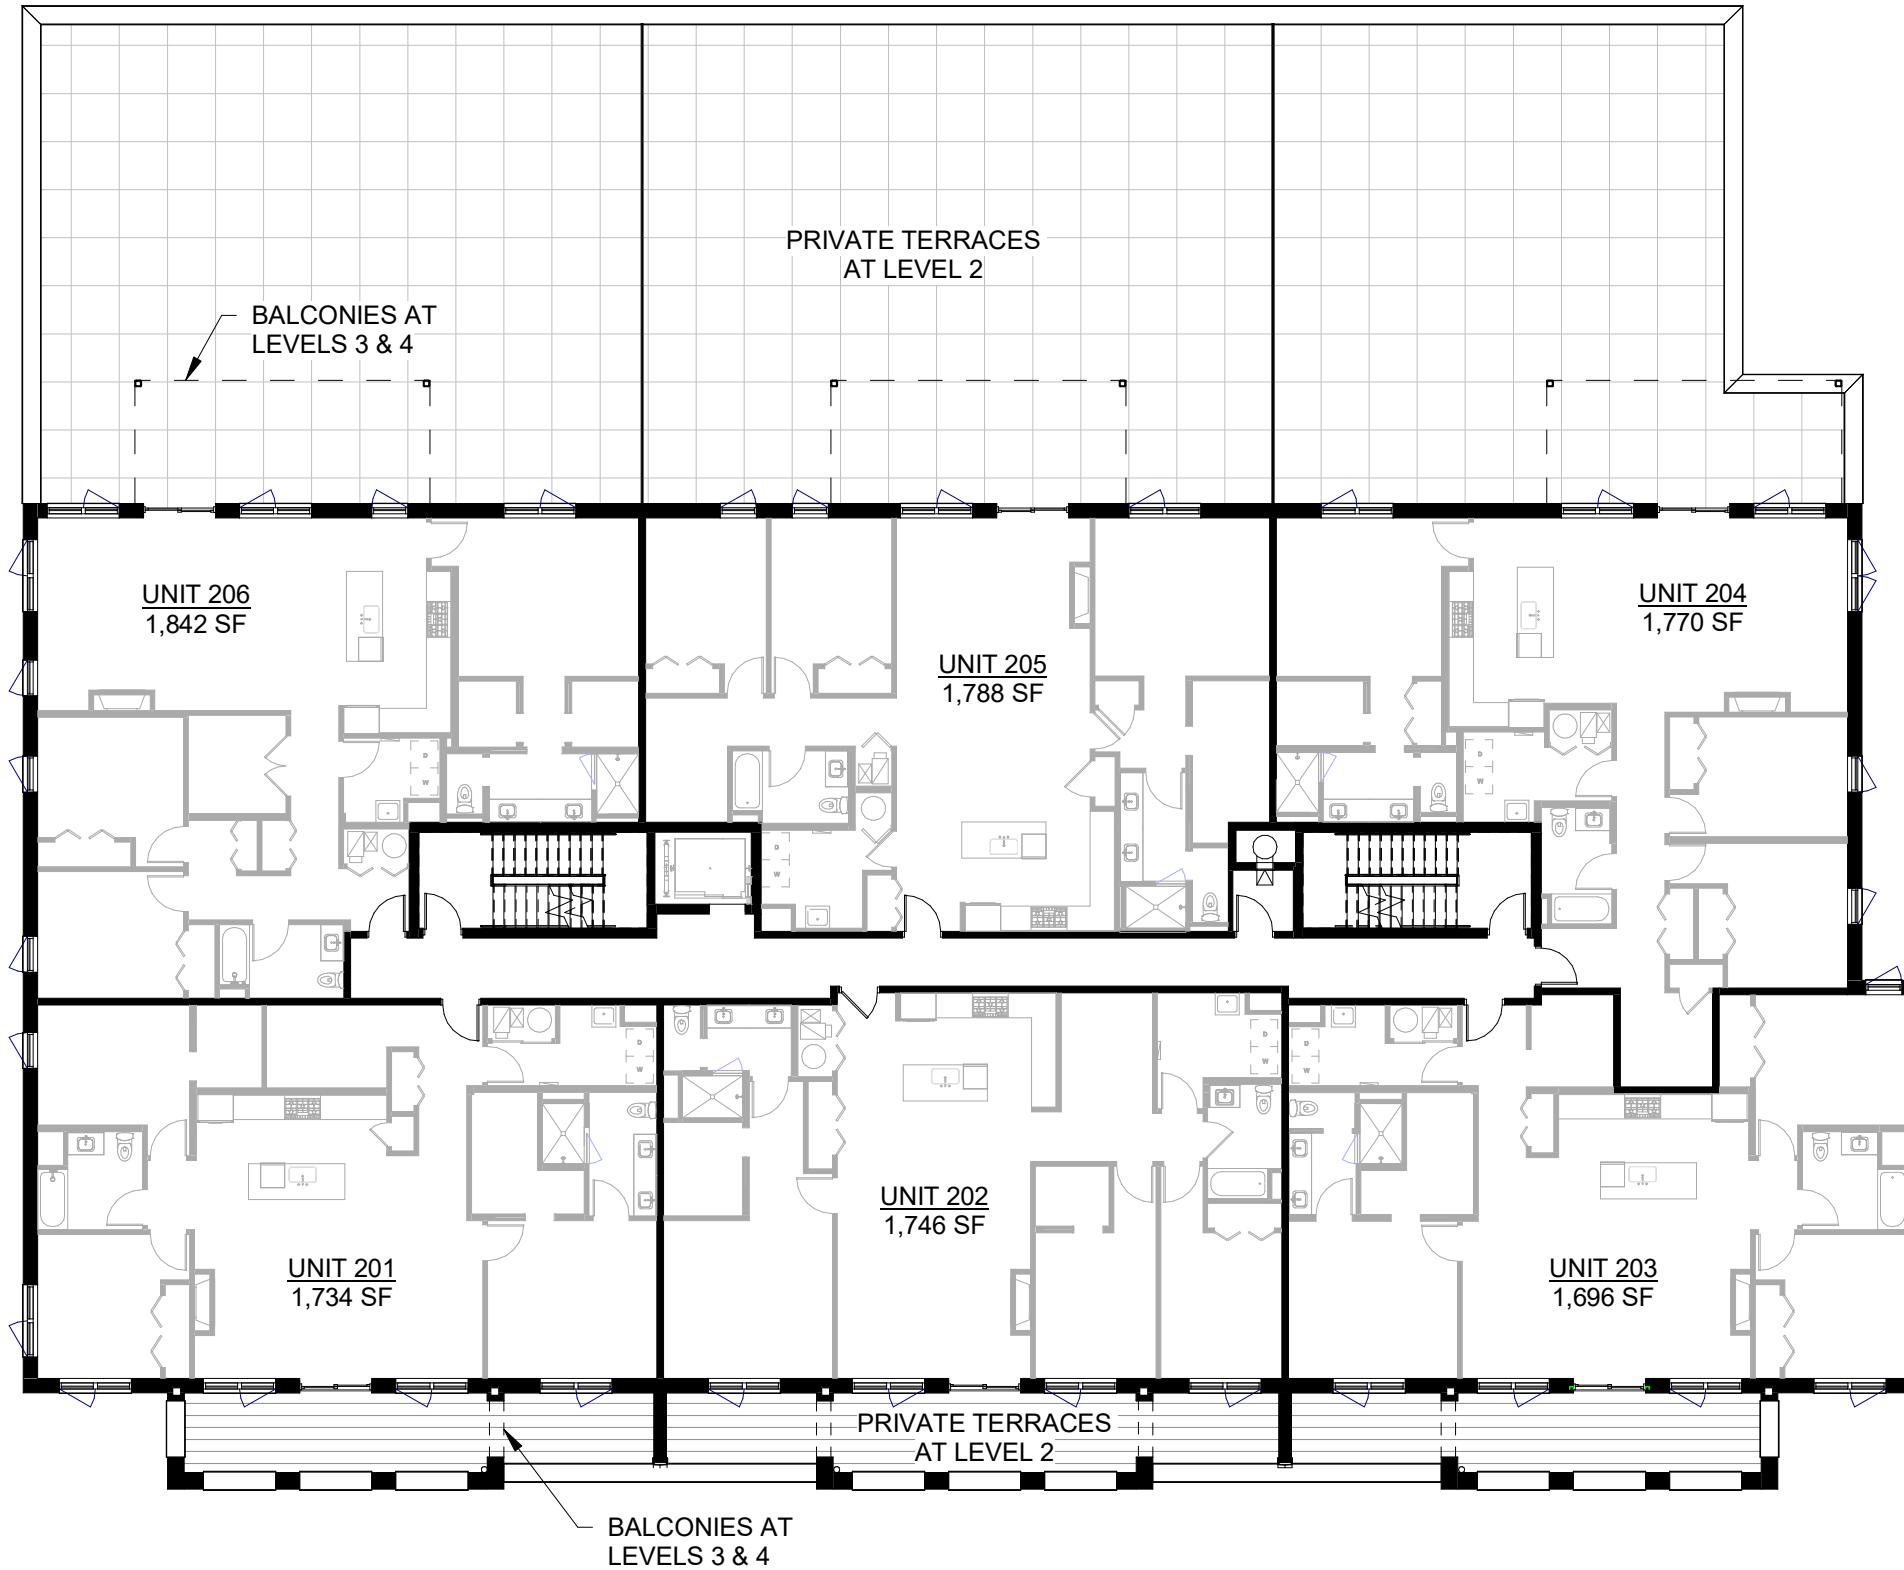


4405 N RICHMOND ST
 CHICAGO, IL 60618

  


SECOND FLOOR PLAN

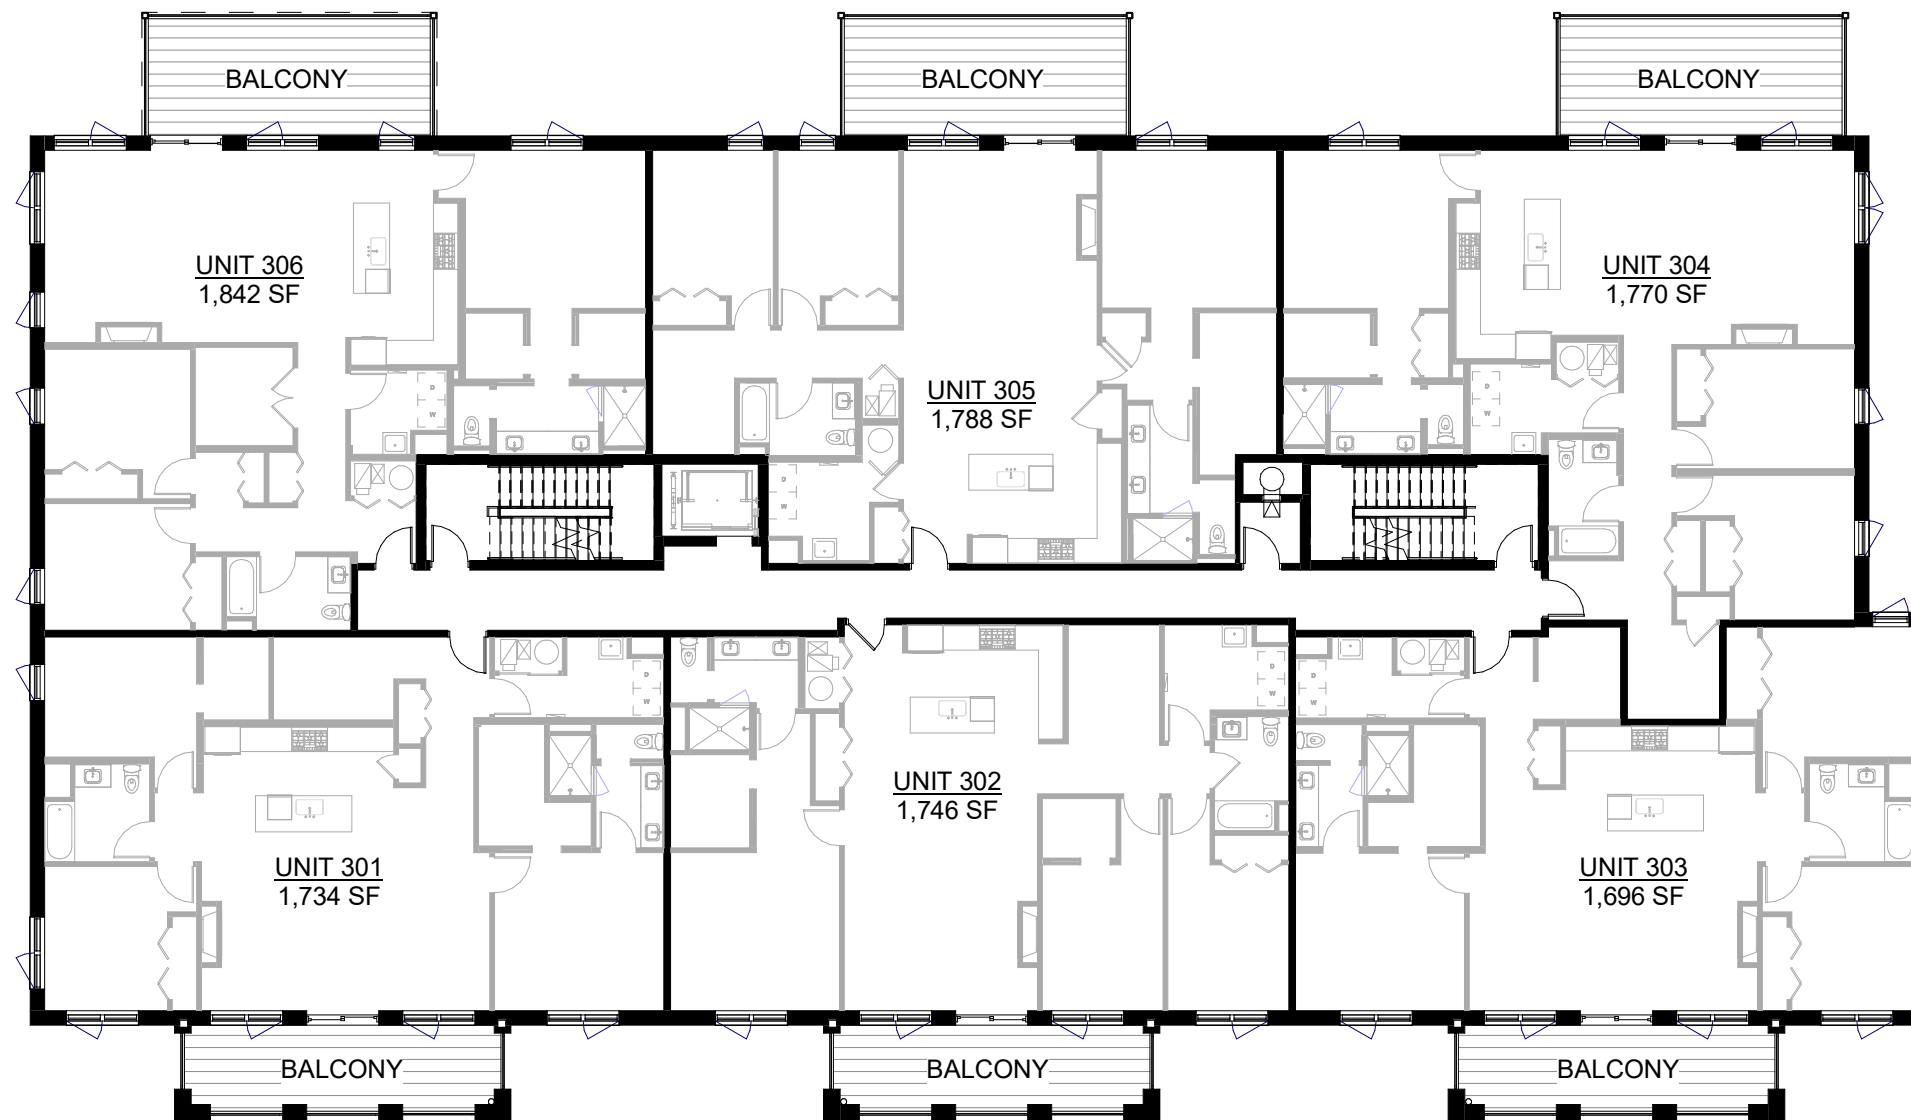


4405 N RICHMOND ST
CHICAGO, IL 60618

 


THIRD FLOOR PLAN

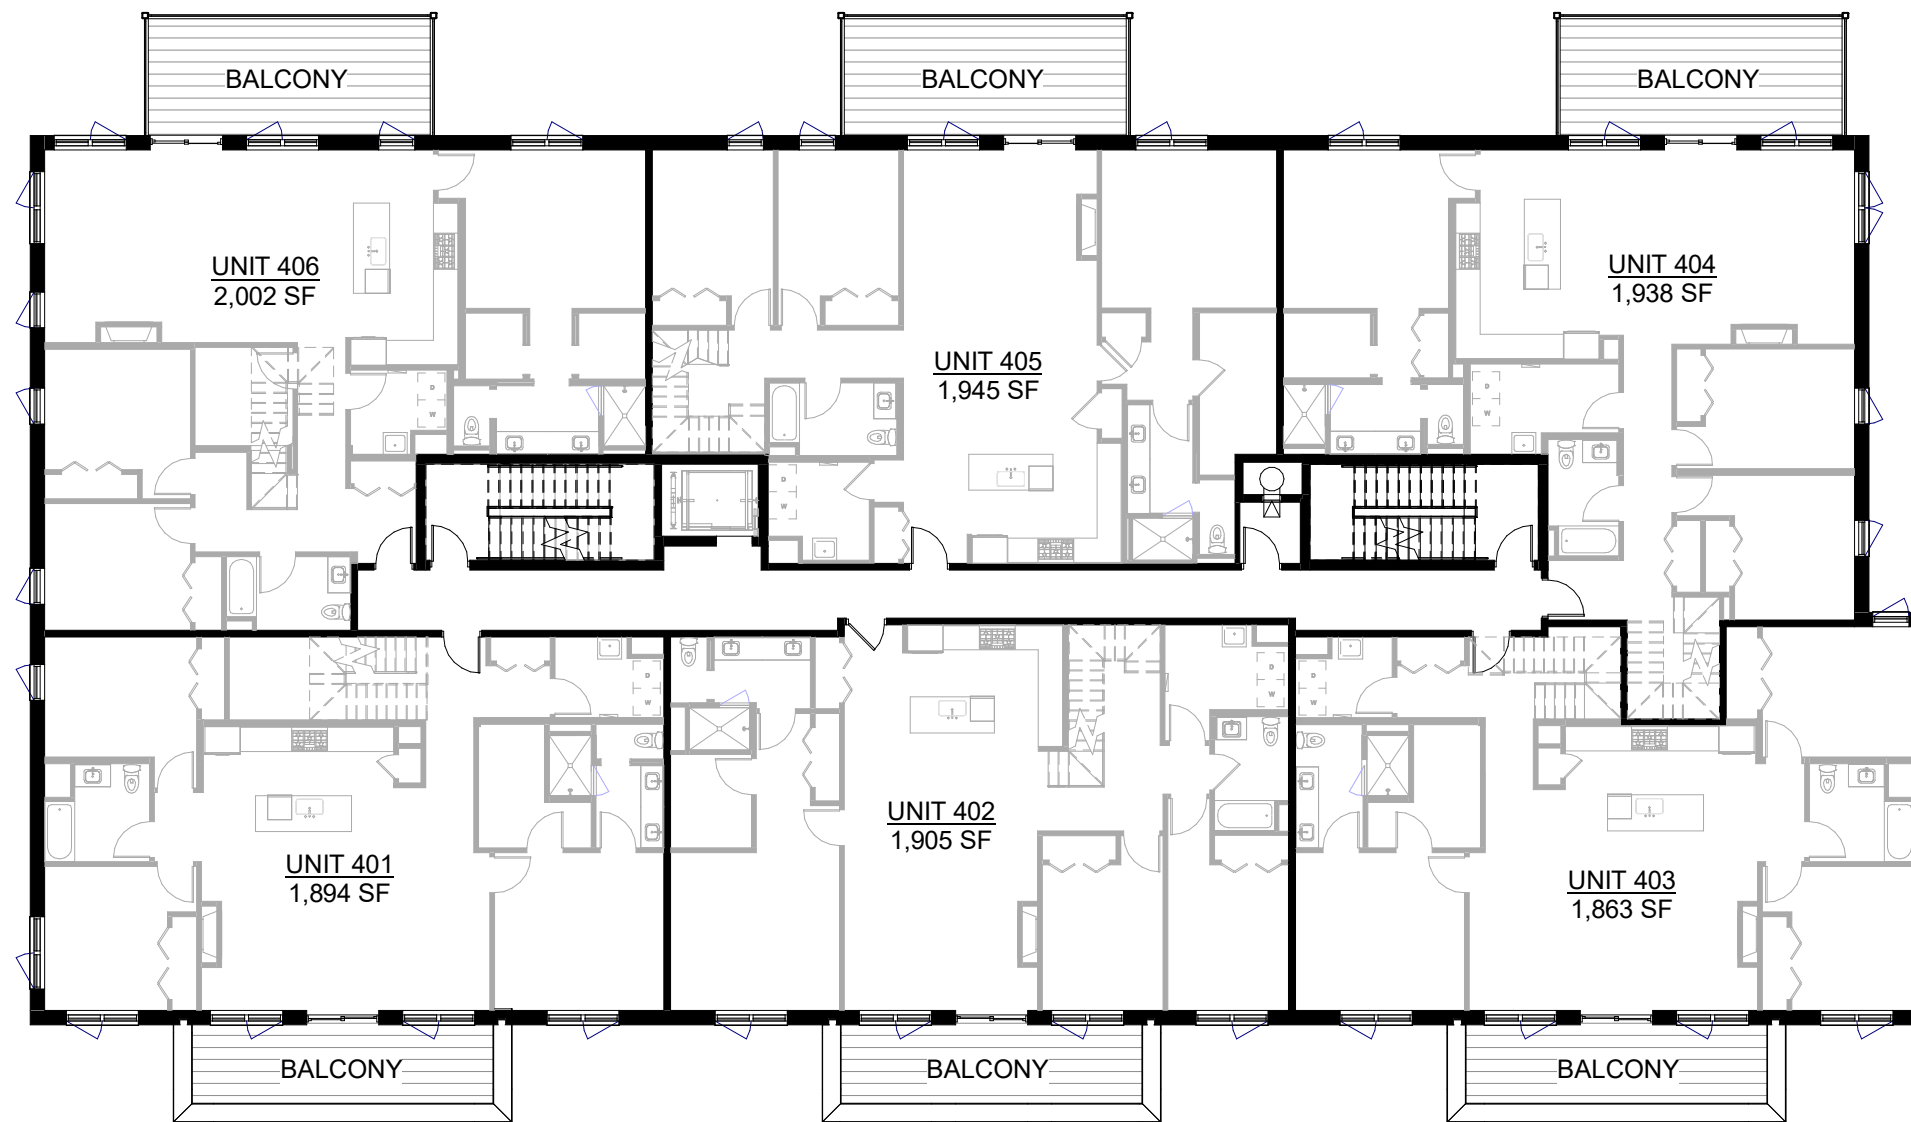

4405 N RICHMOND ST
 CHICAGO, IL 60618

 


FOURTH FLOOR PLAN

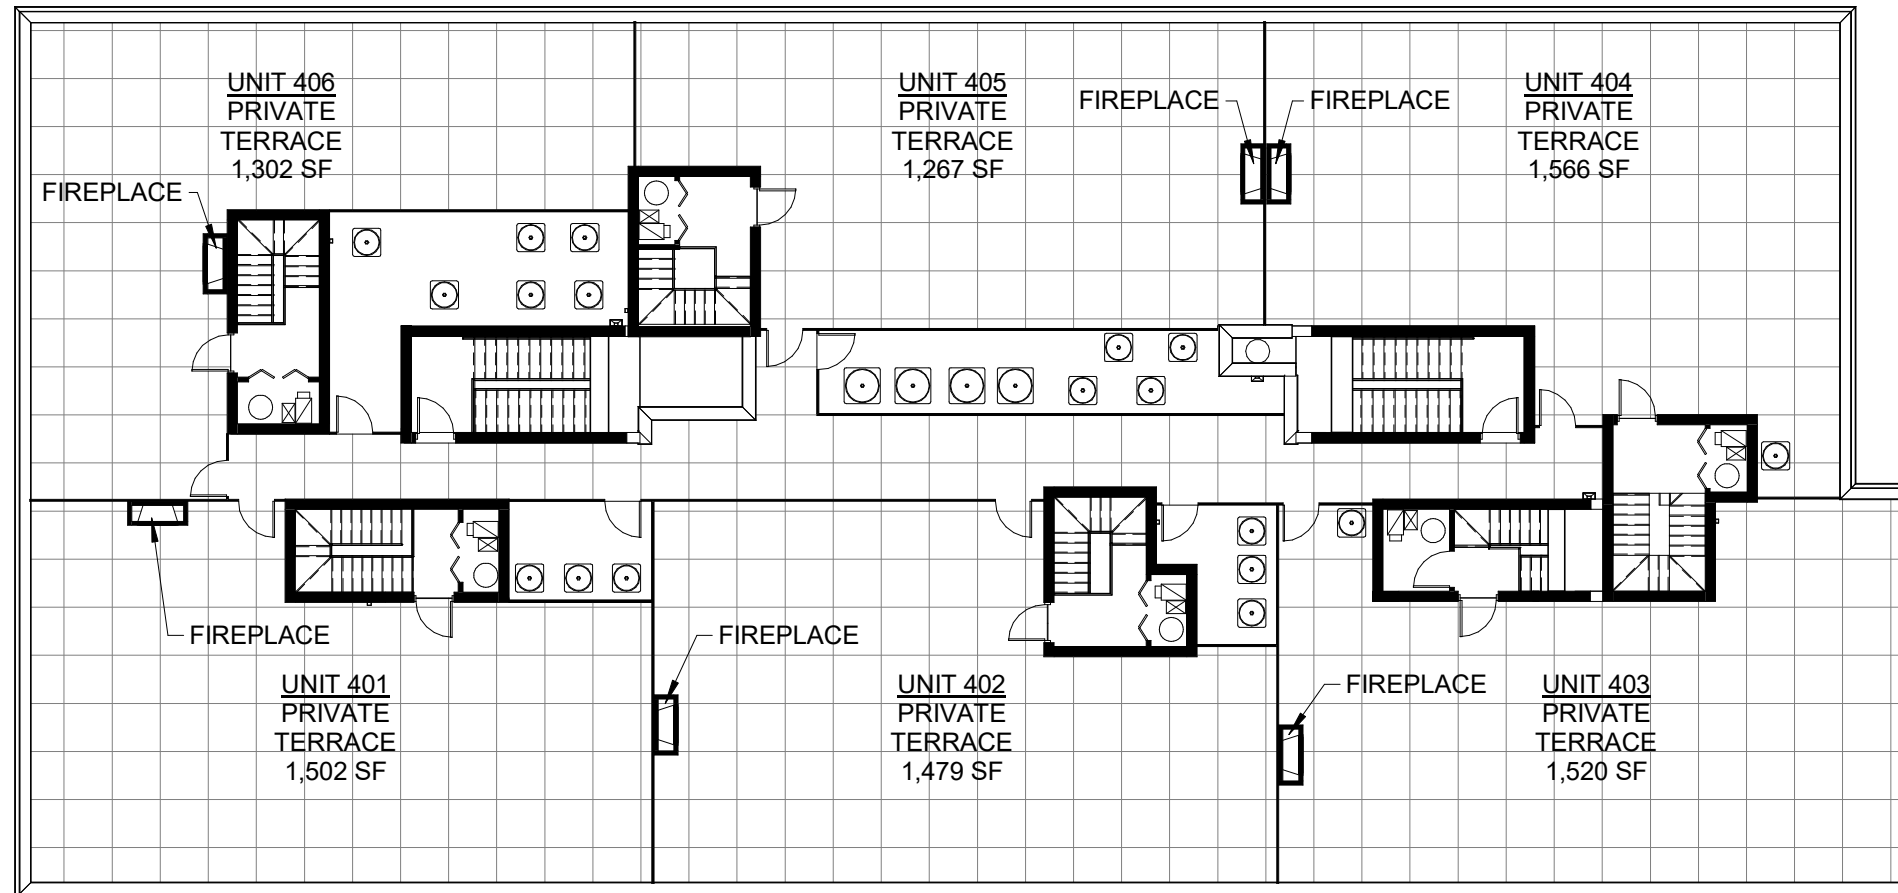



4405 N RICHMOND ST
CHICAGO, IL 60618




ROOF PLAN

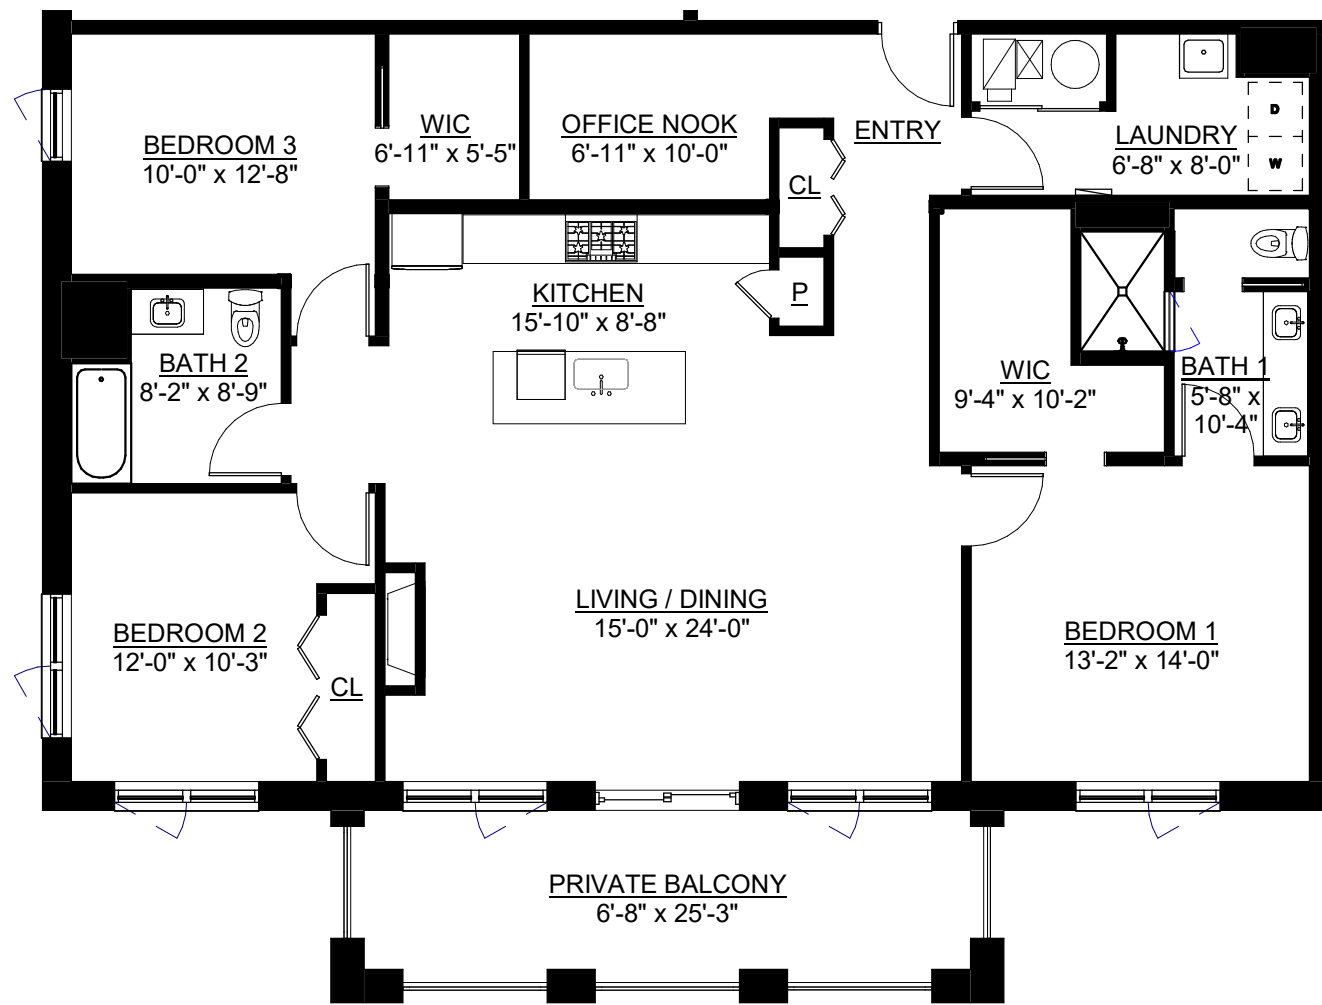


4405 N RICHMOND ST
CHICAGO, IL 60618

  


UNIT 201/301 PLAN

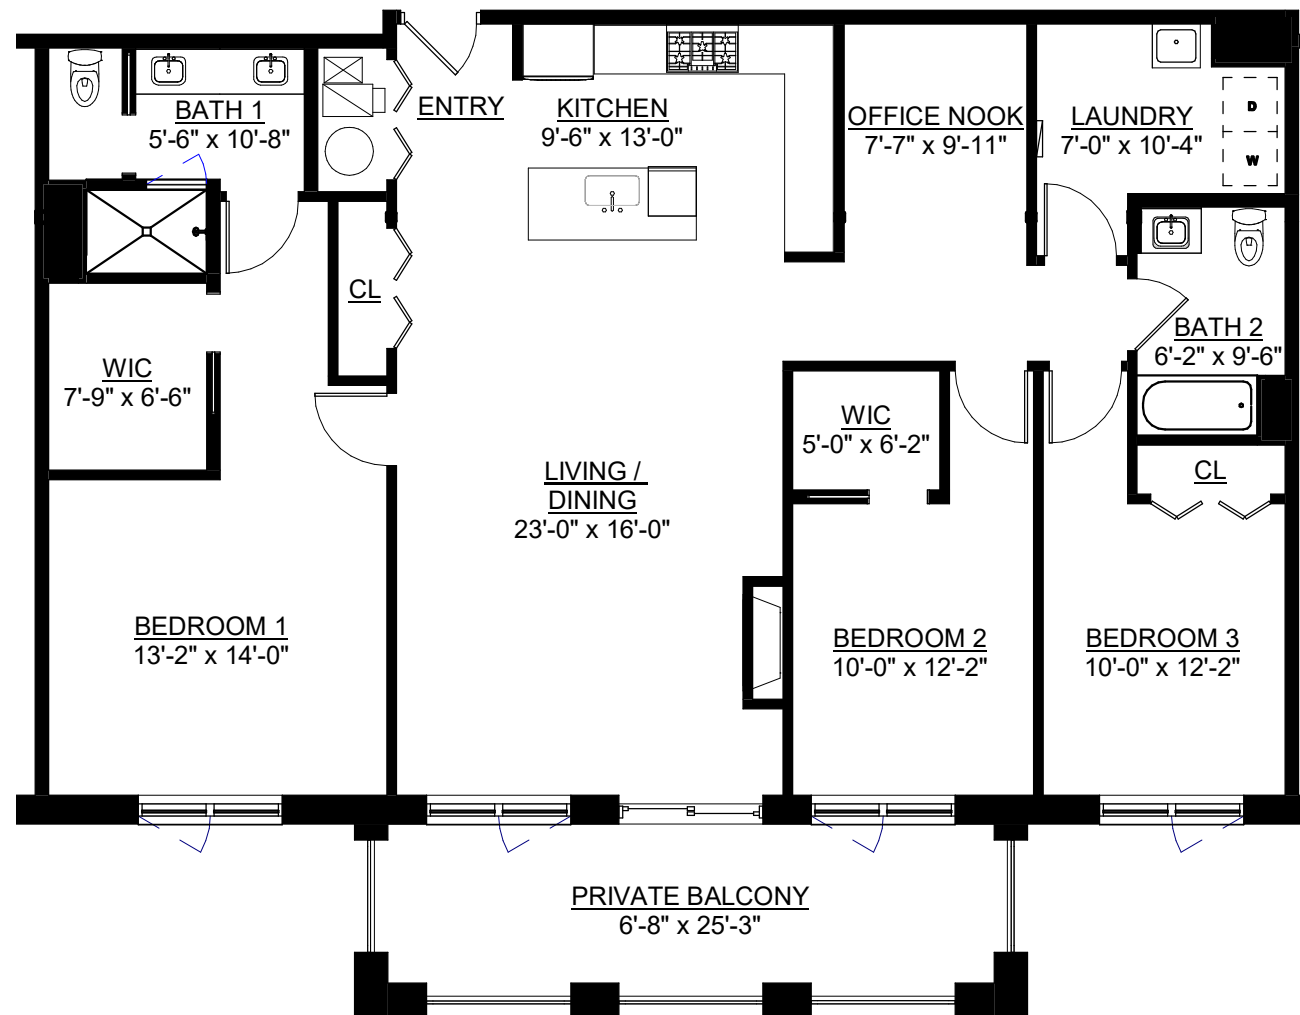


4405 N RICHMOND ST
CHICAGO, IL 60618

 


SCALE: 1/8" = 1'-0"

 

UNIT 202/302 PLAN

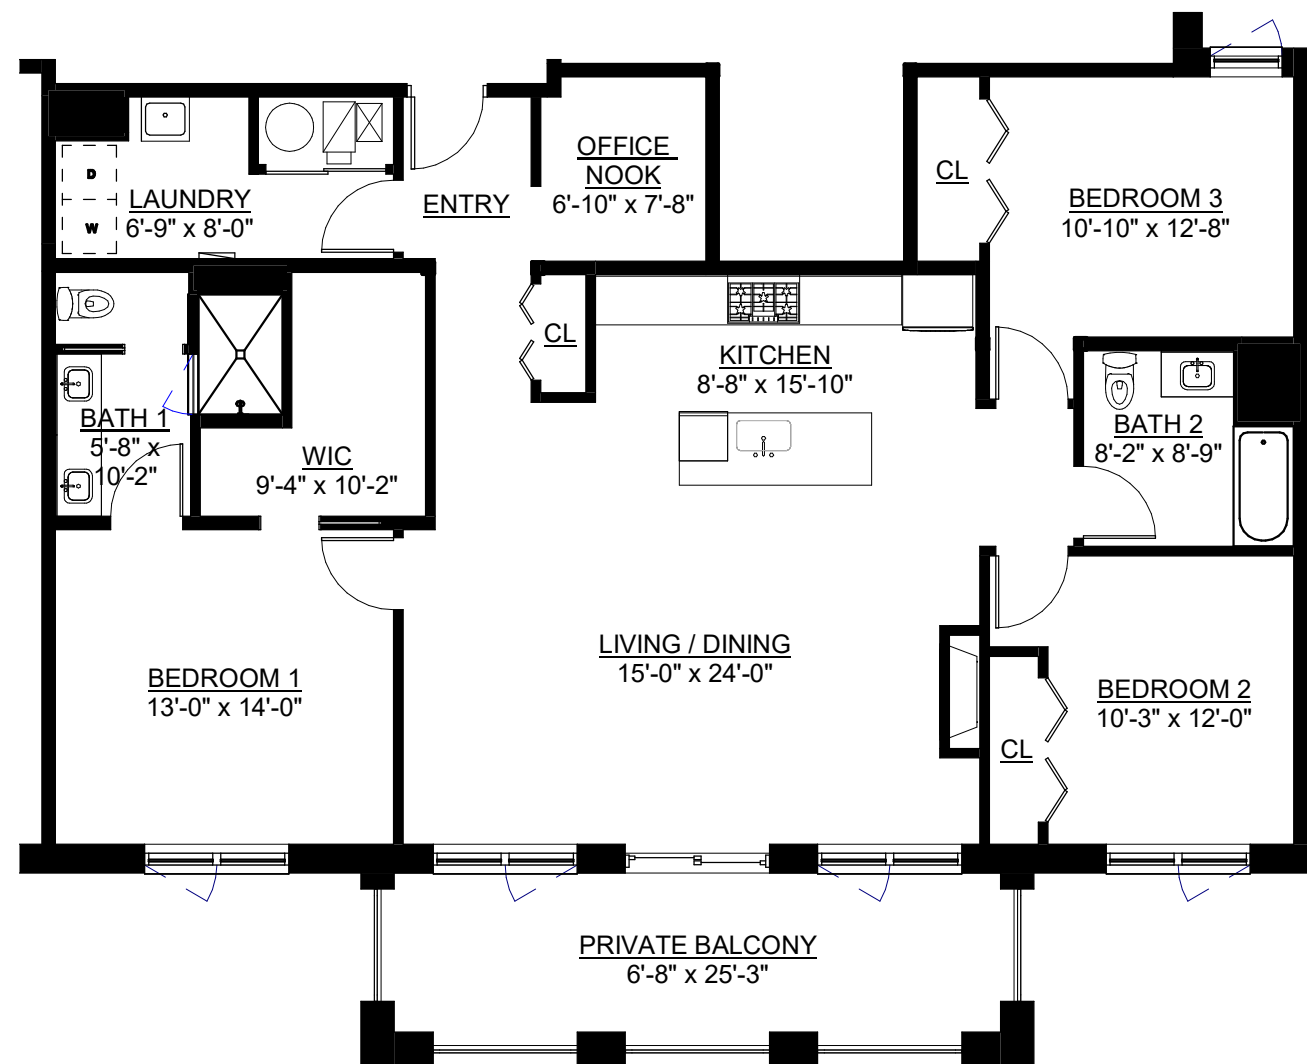


4405 N RICHMOND ST
CHICAGO, IL 60618

 


SCALE: 1/8" = 1'-0"




UNIT 203/303 PLAN

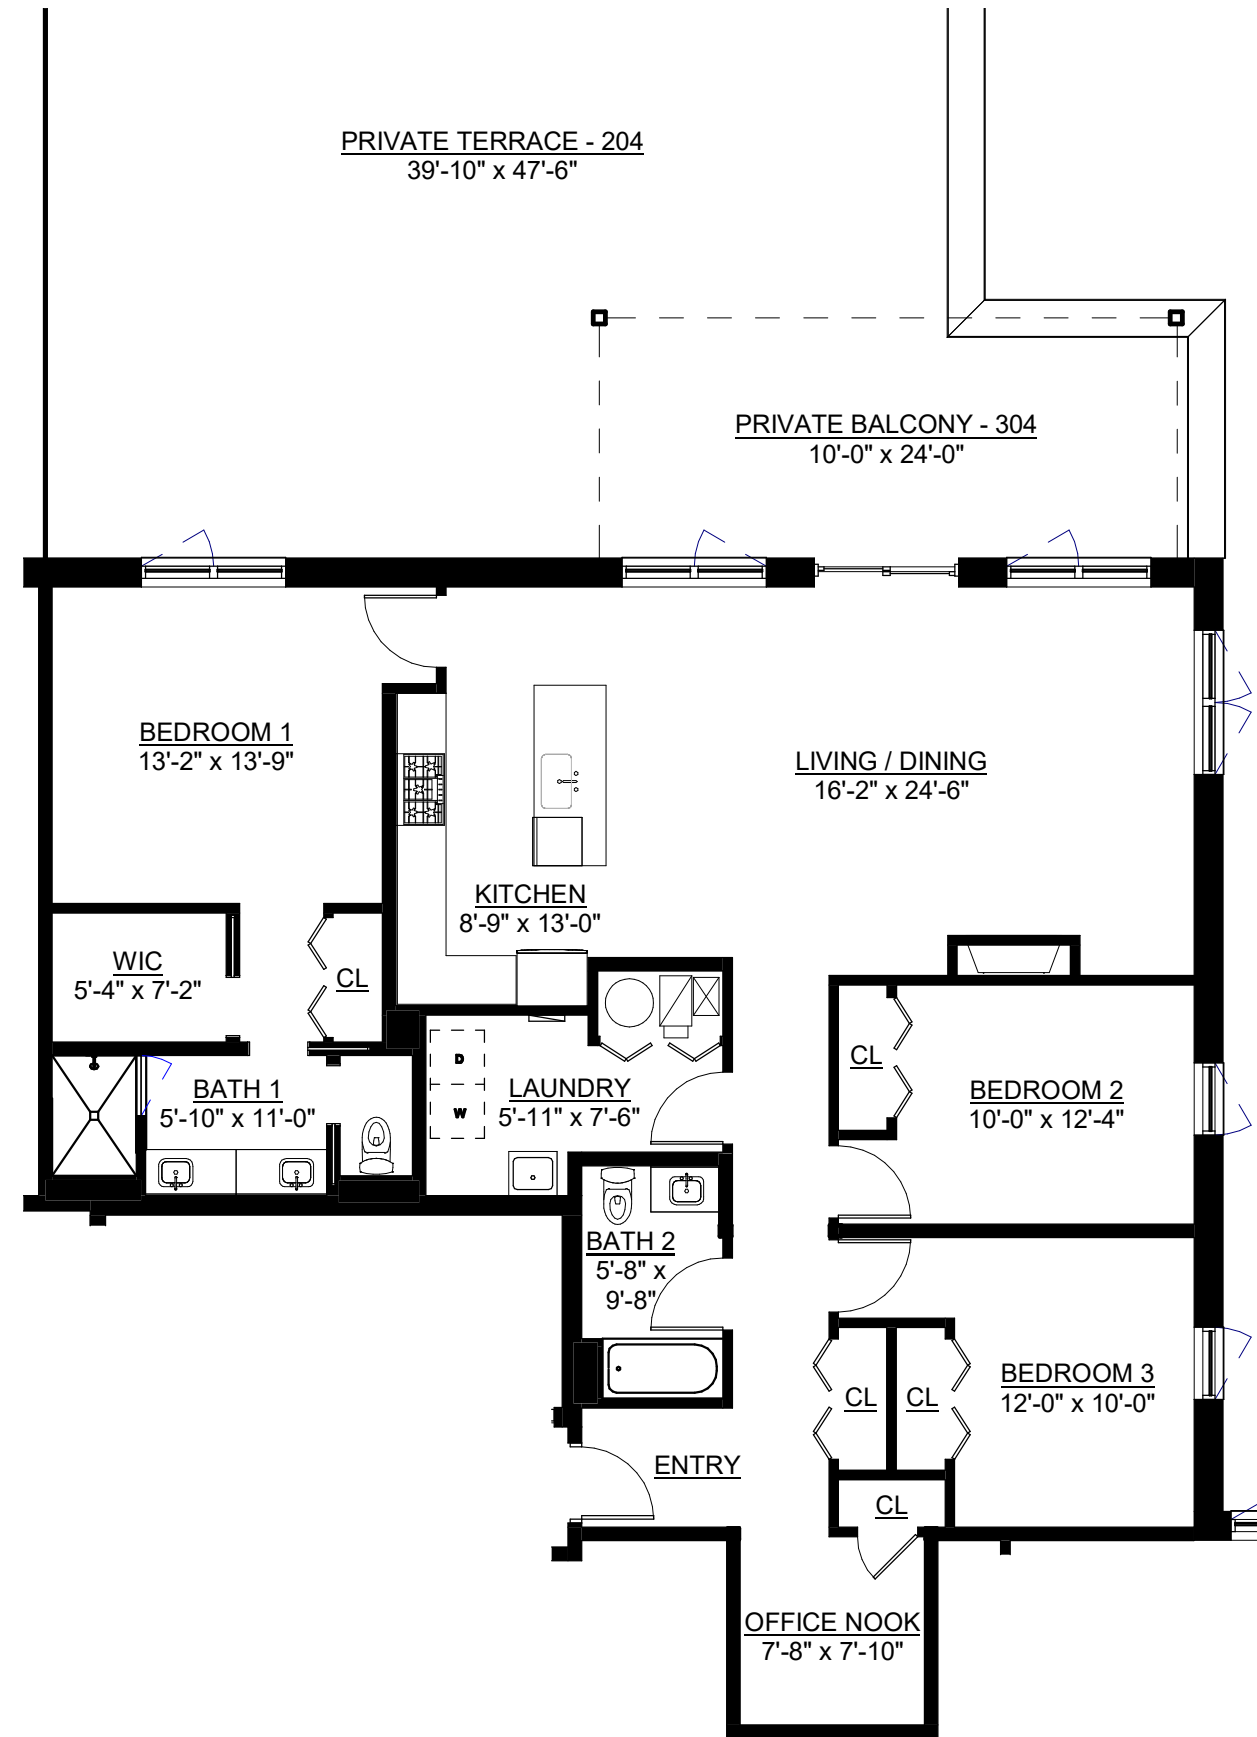


4405 N RICHMOND ST
CHICAGO, IL 60618

 


UNIT 204/304 PLAN

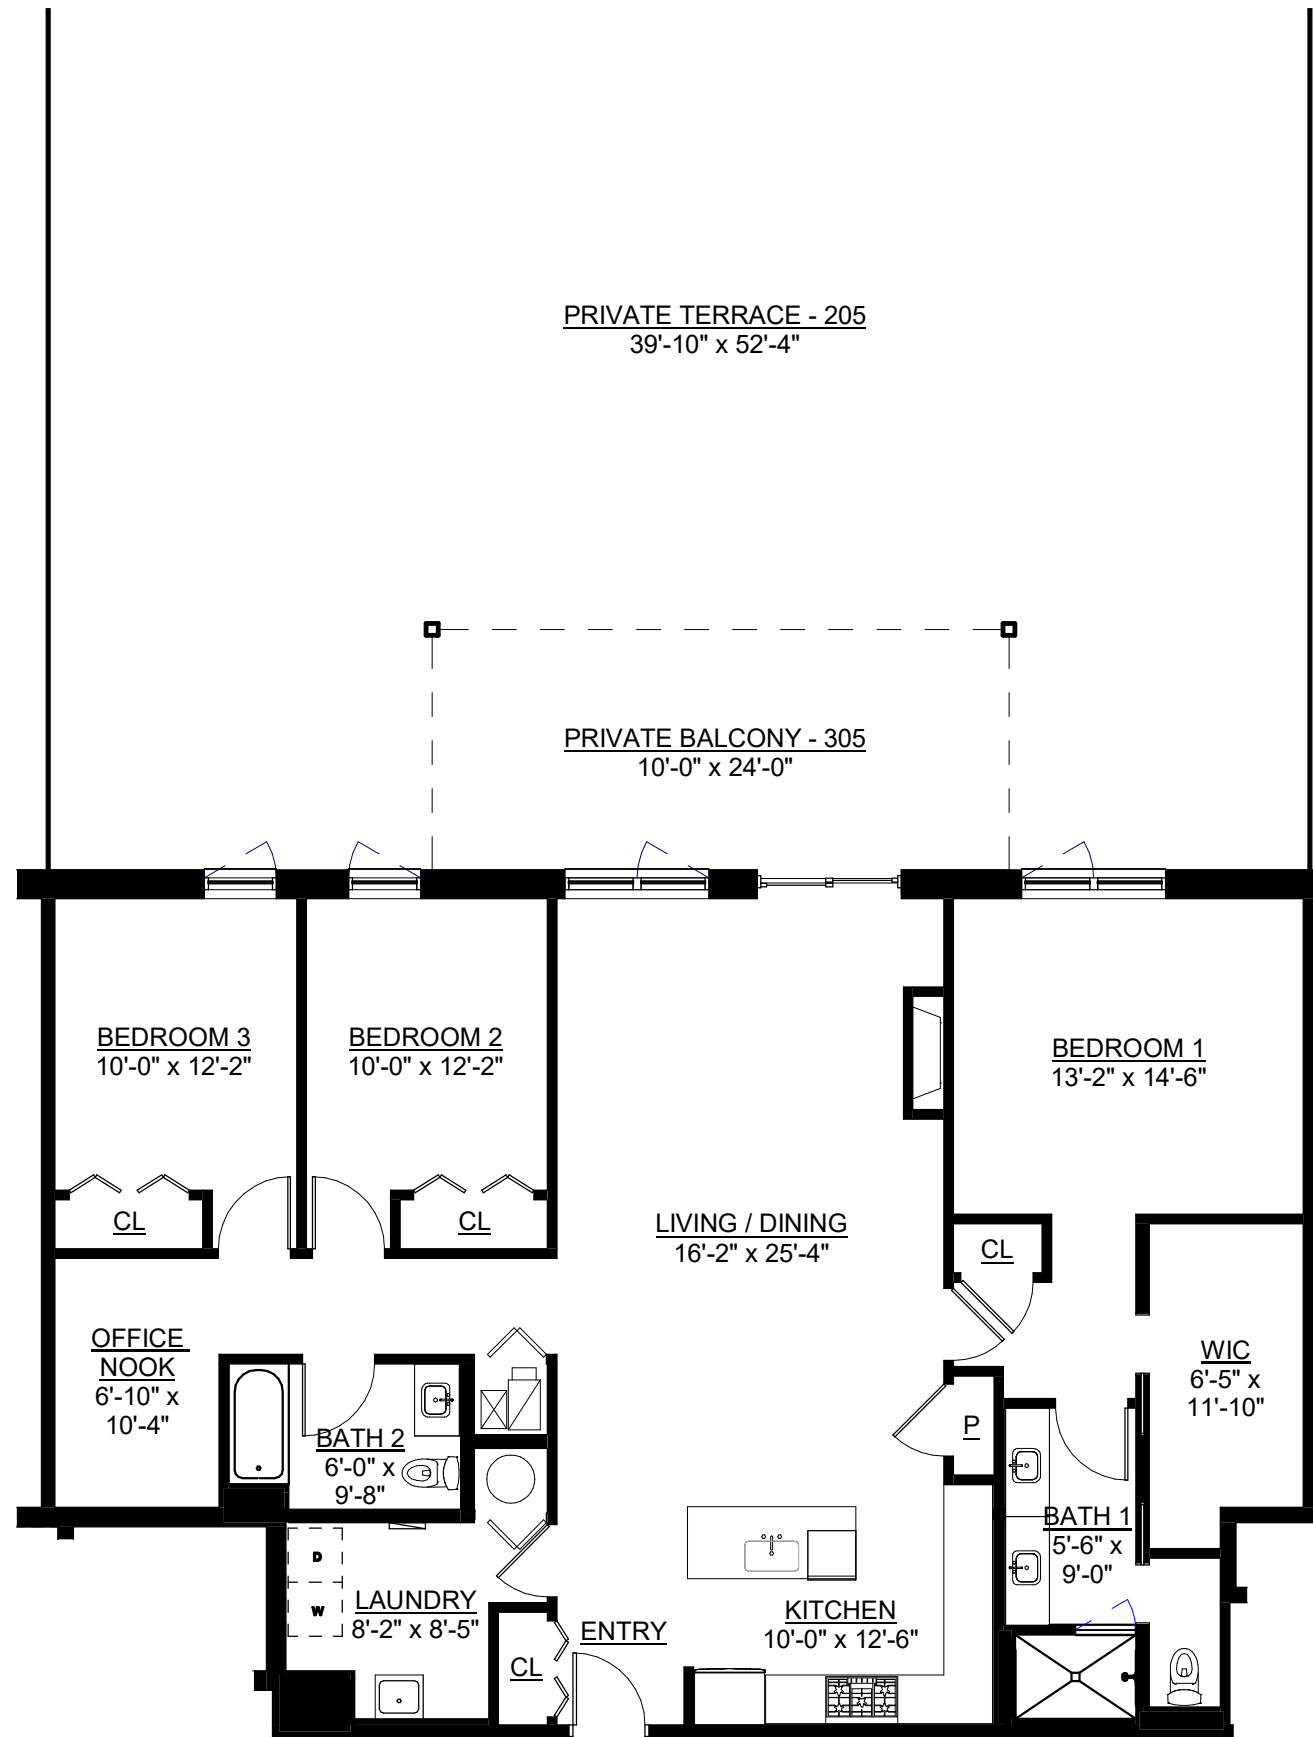


4405 N RICHMOND ST
CHICAGO, IL 60618

 

UNIT 205/305 PLAN

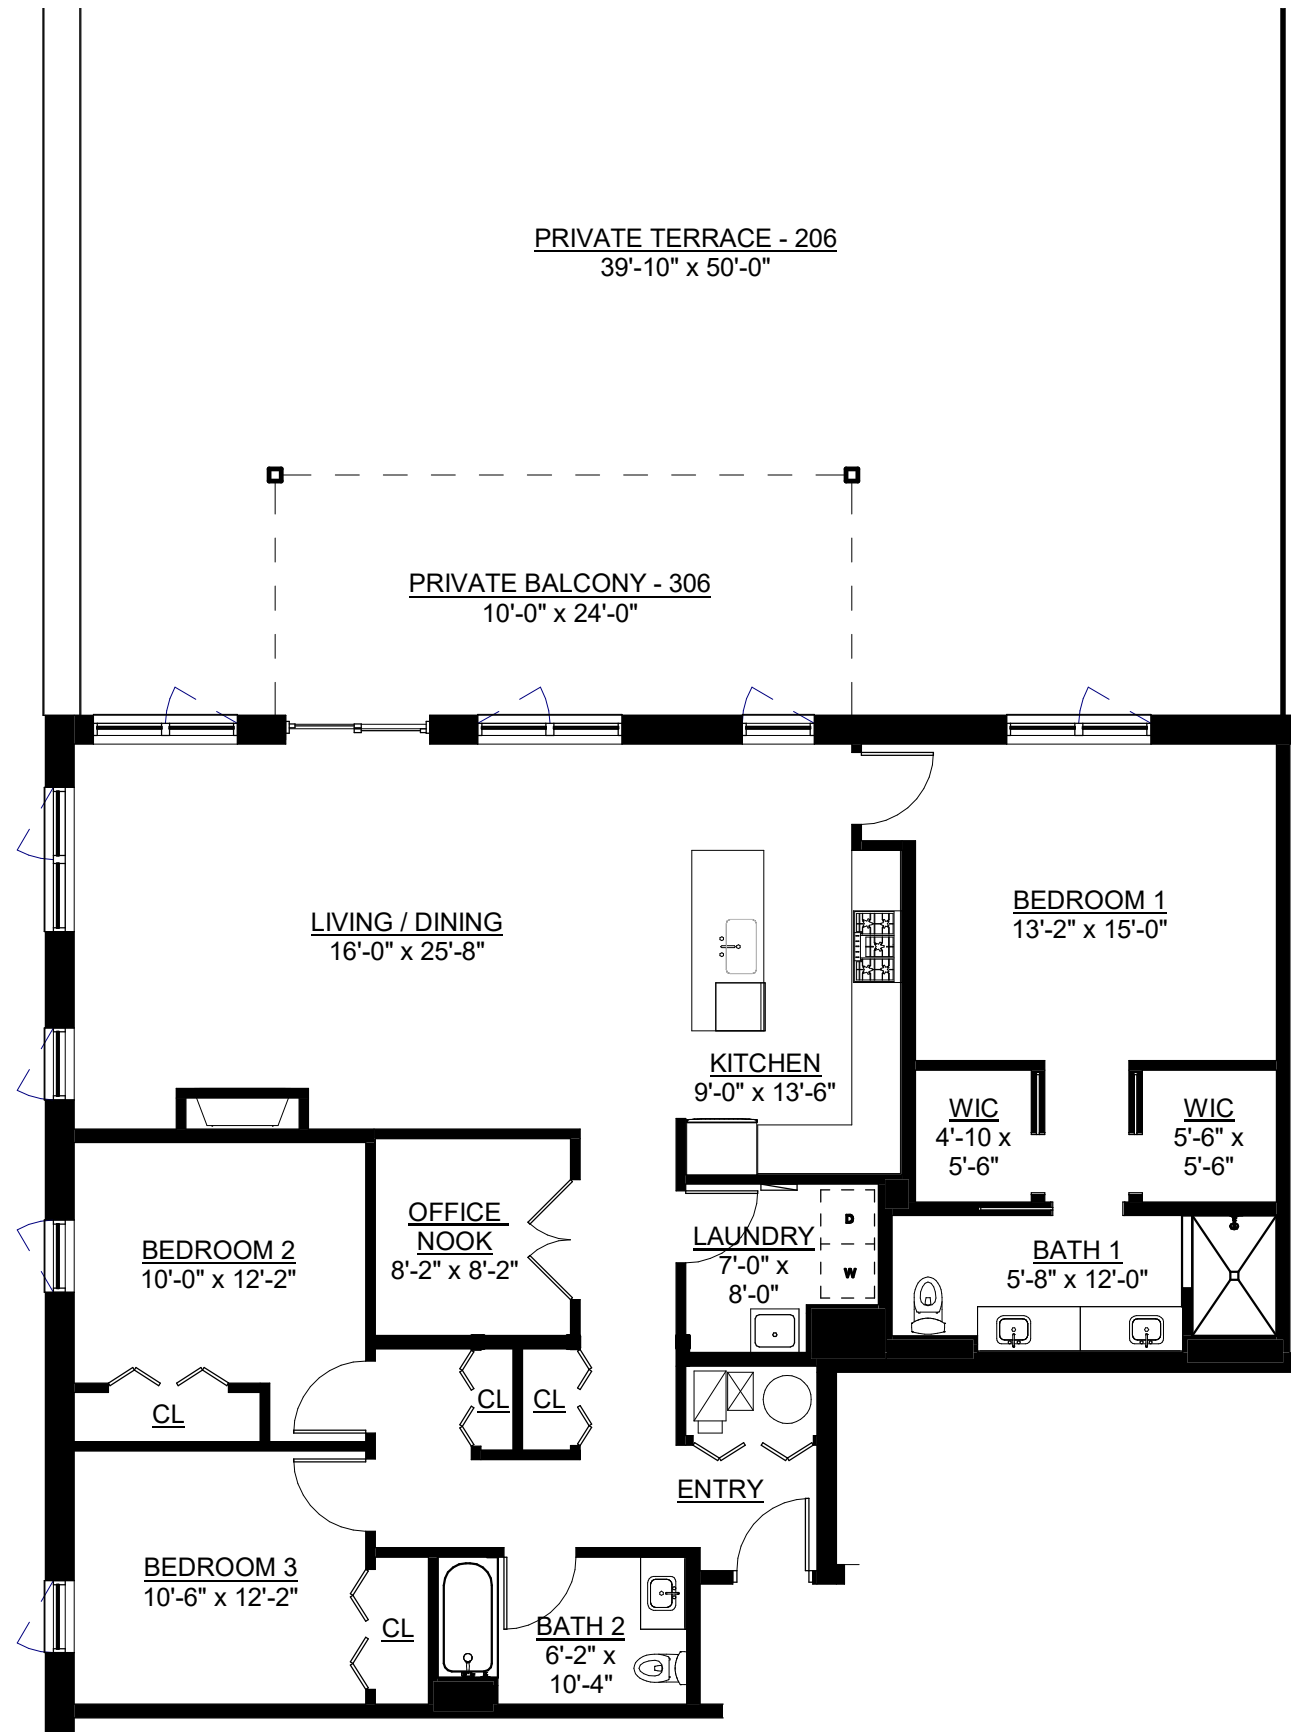


4405 N RICHMOND ST
CHICAGO, IL 60618

 


SCALE: 1/8" = 1'-0"




UNIT 206/306 PLAN

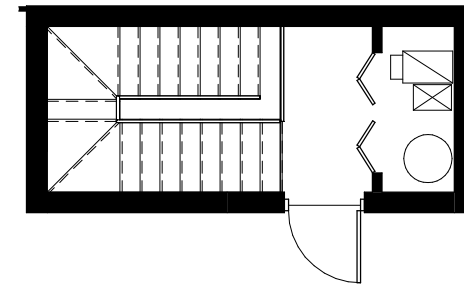

ROOF LEVEL PENTHOUSE

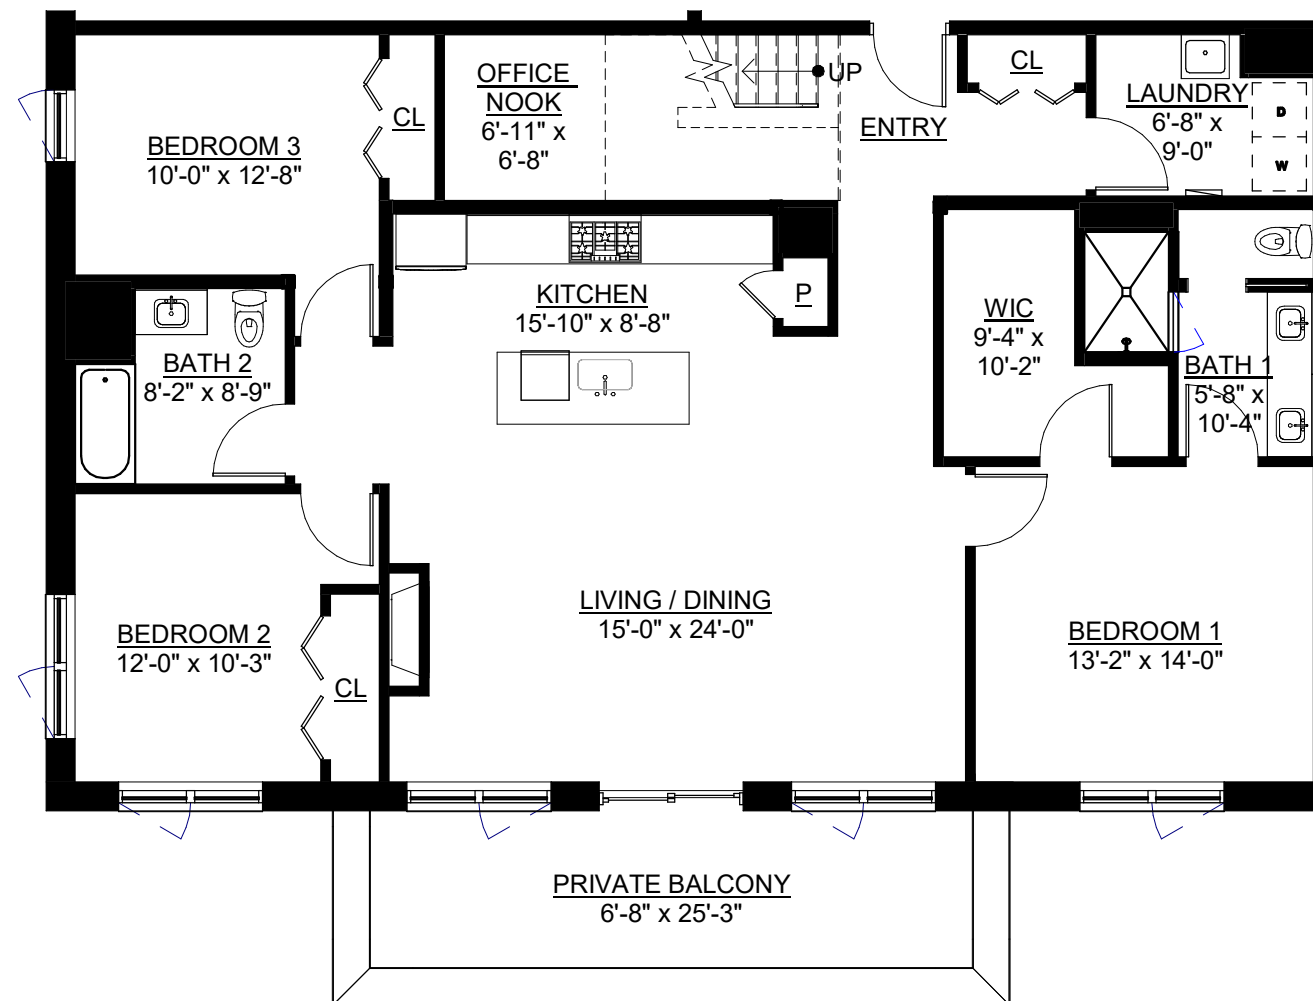


4405 N RICHMOND ST
CHICAGO, IL 60618

 


SCALE: 1/8" = 1'-0"




UNIT 401 PLAN

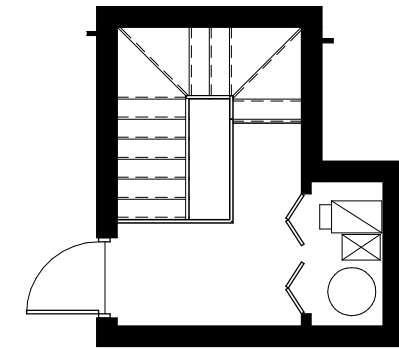

ROOF LEVEL PENTHOUSE

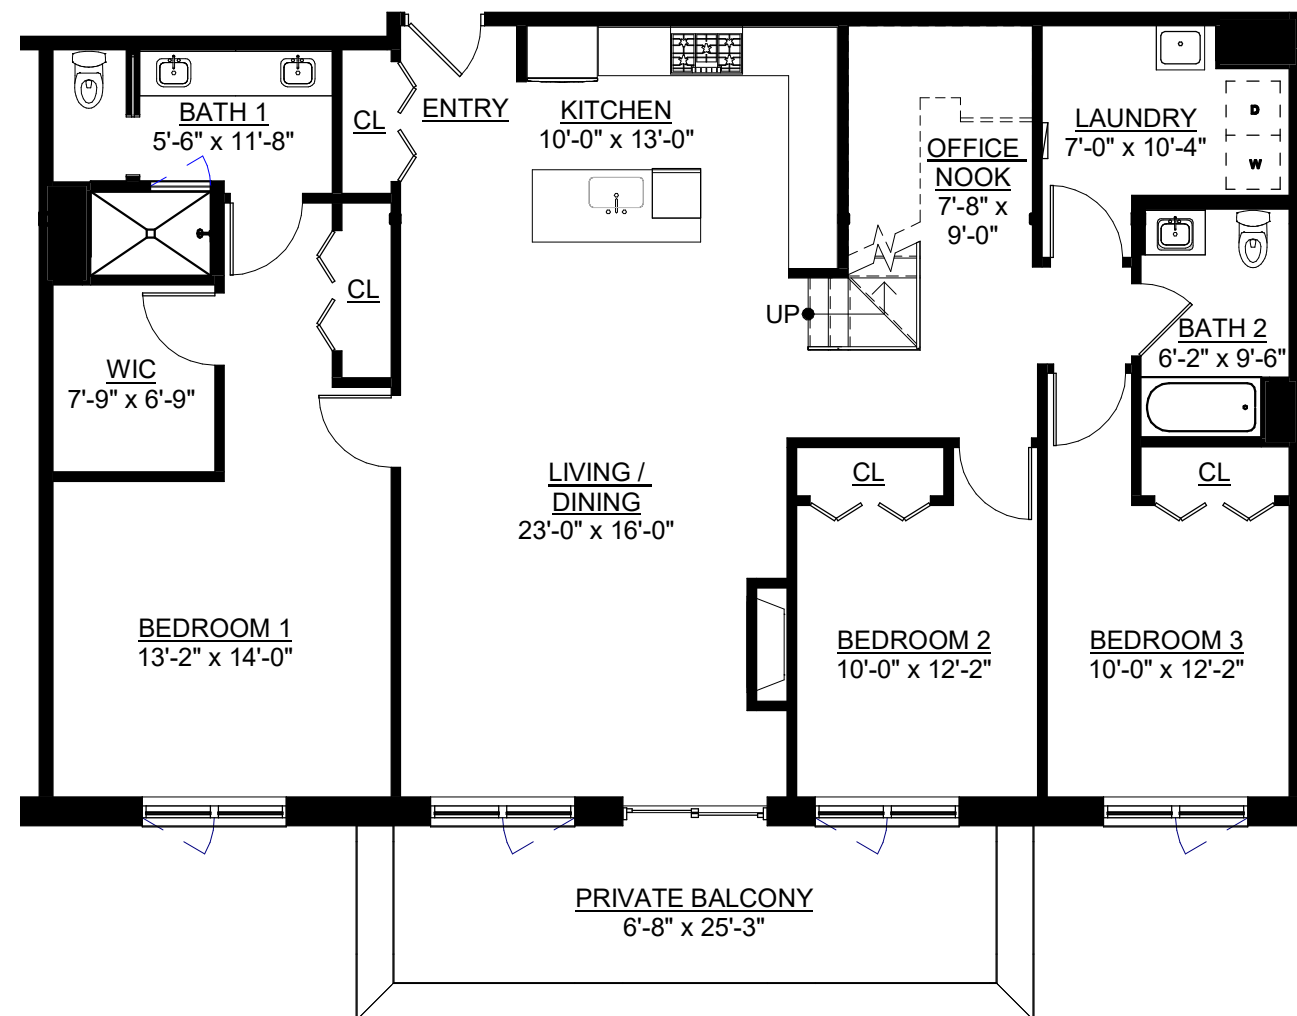


4405 N RICHMOND ST
CHICAGO, IL 60618

 


SCALE: 1/8" = 1'-0"




UNIT 402 PLAN

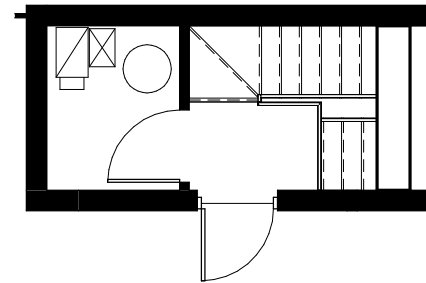



ROOF LEVEL PENTHOUSE

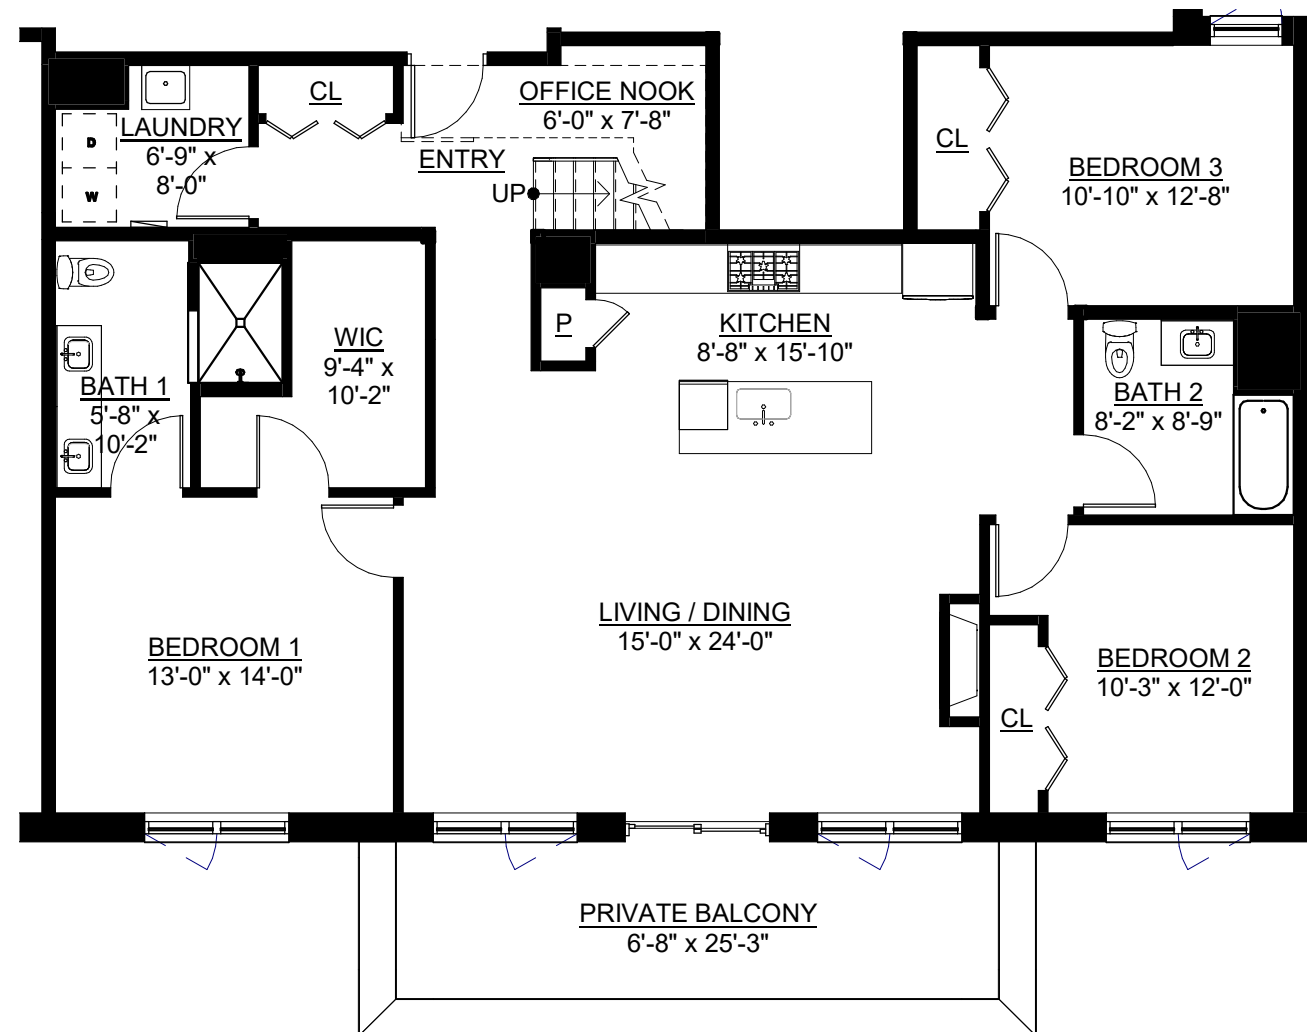

4405 N RICHMOND ST
CHICAGO, IL 60618

 


UNIT 403 PLAN

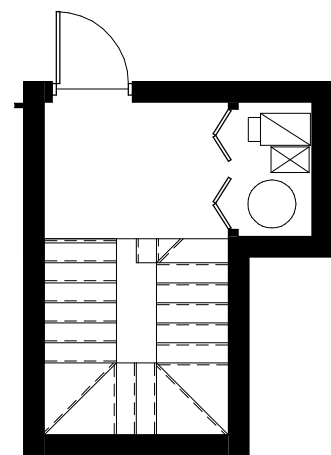
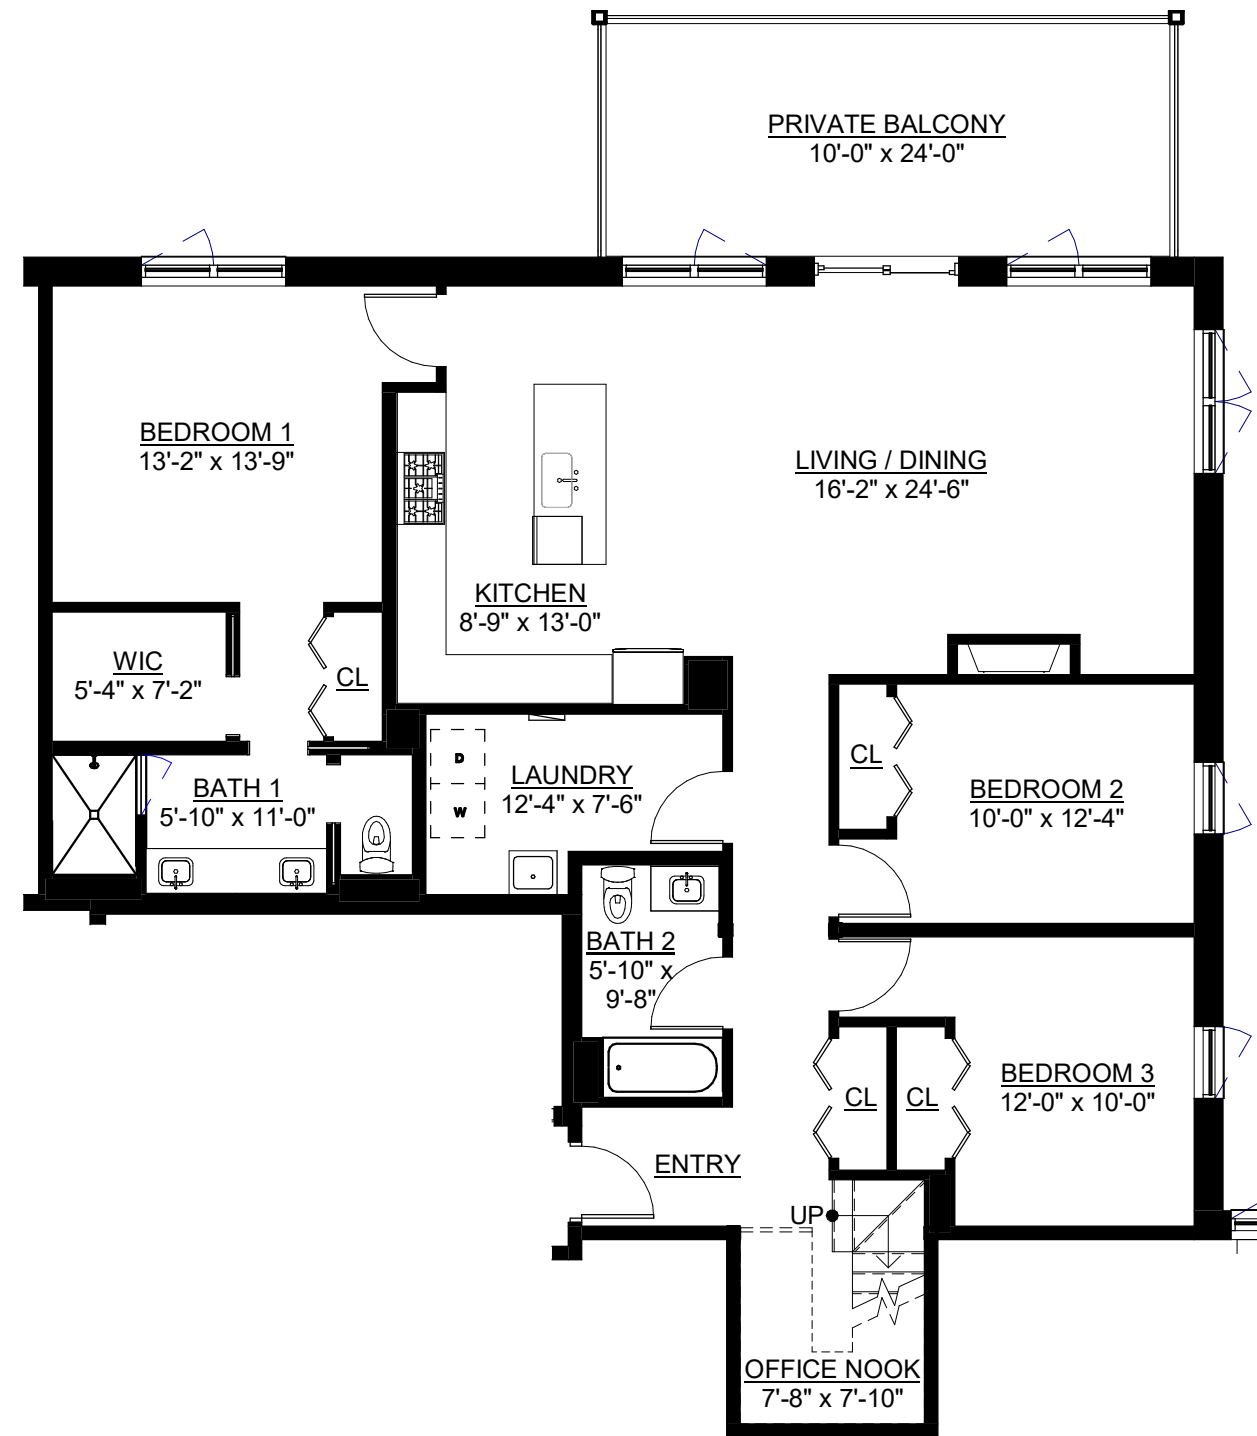


ROOF LEVEL PENTHOUSE


4405 N RICHMOND ST
CHICAGO, IL 60618

 


UNIT 404 PLAN

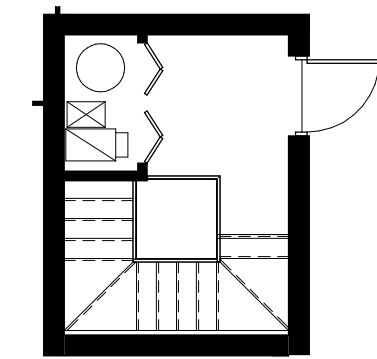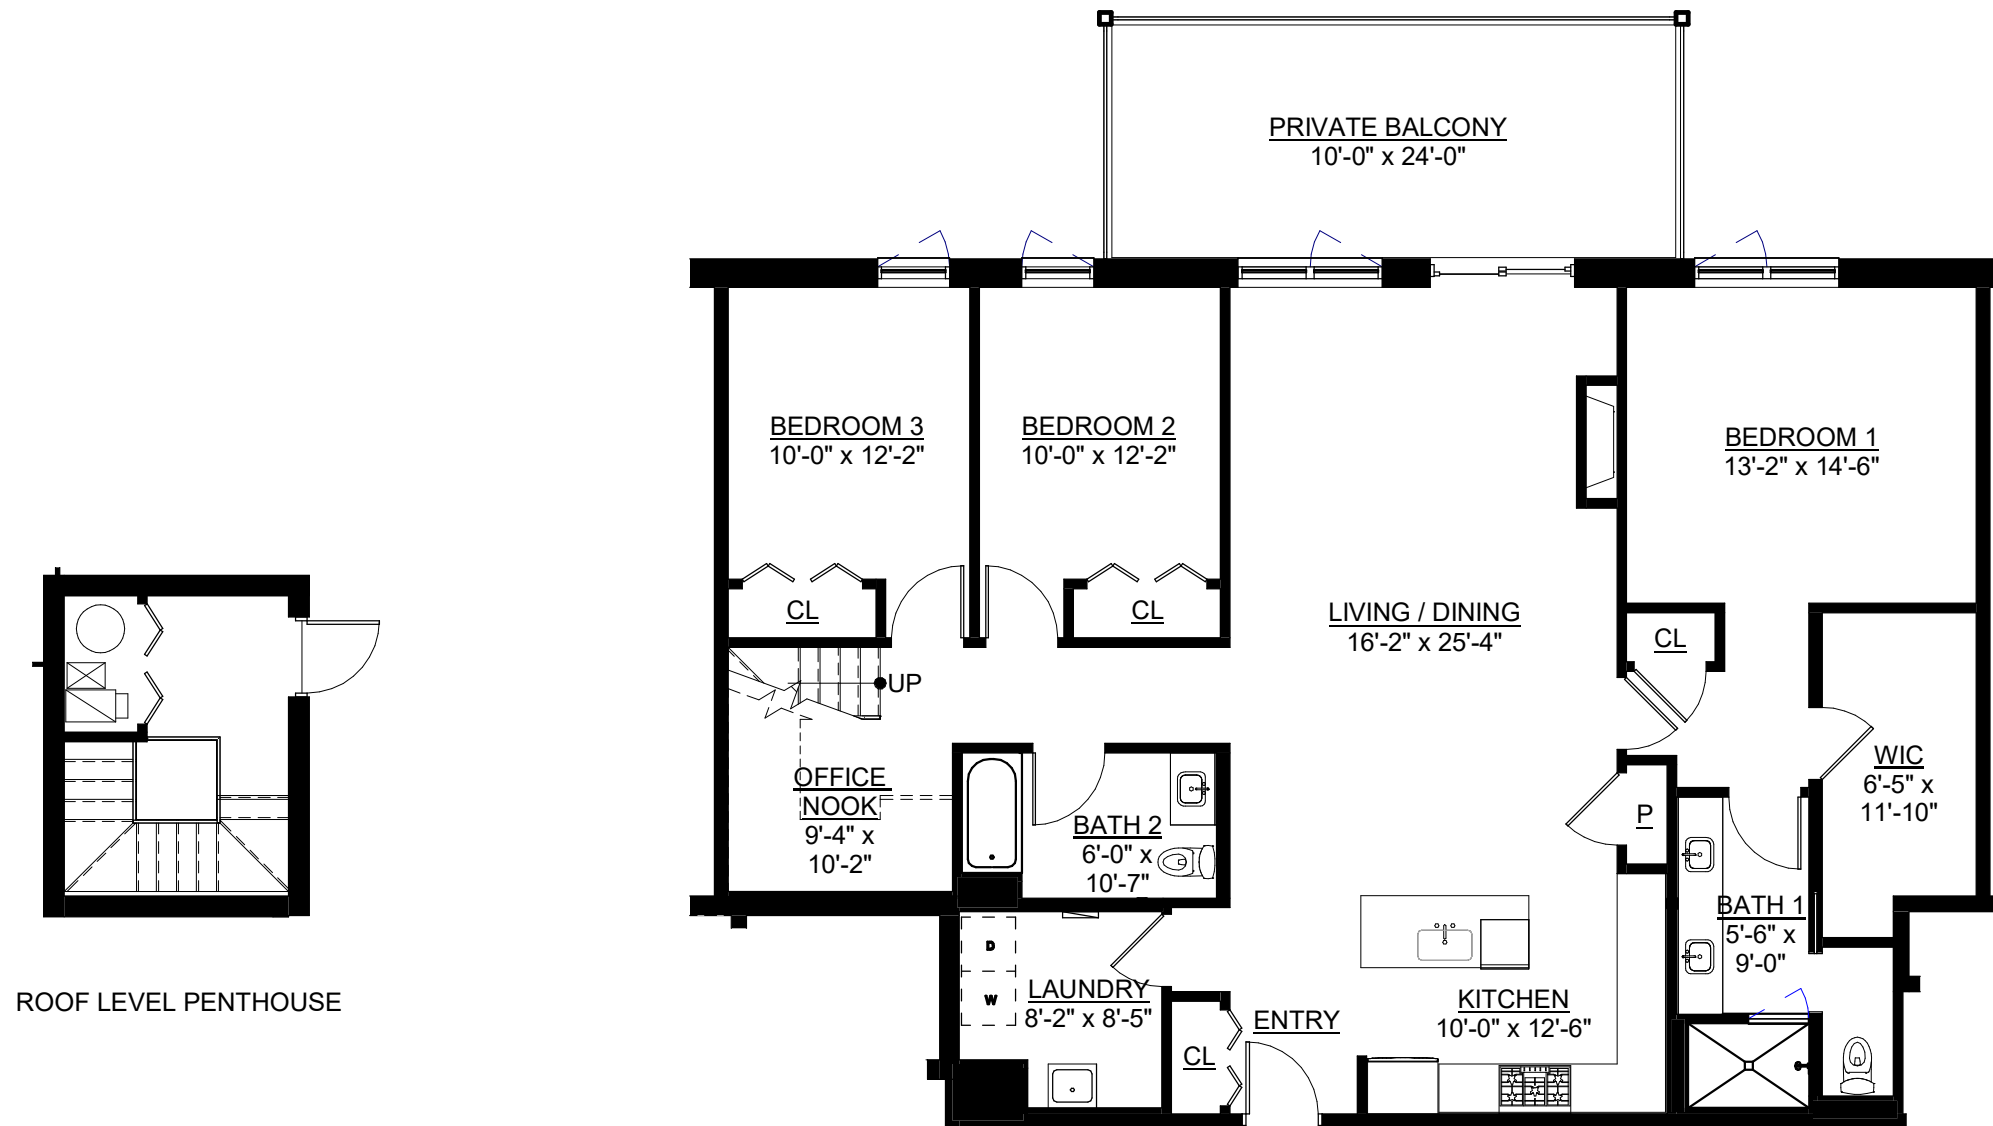

4405 N RICHMOND ST
CHICAGO, IL 60618

 


UNIT 405 PLAN

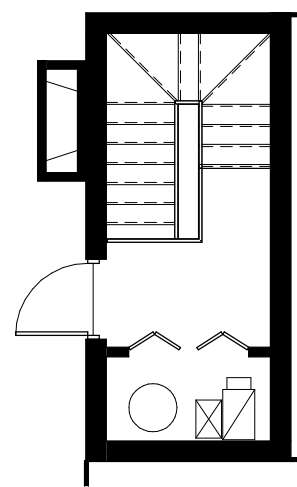

ROOF LEVEL PENTHOUSE



4405 N RICHMOND ST
CHICAGO, IL 60618

 

UNIT 406 PLAN